
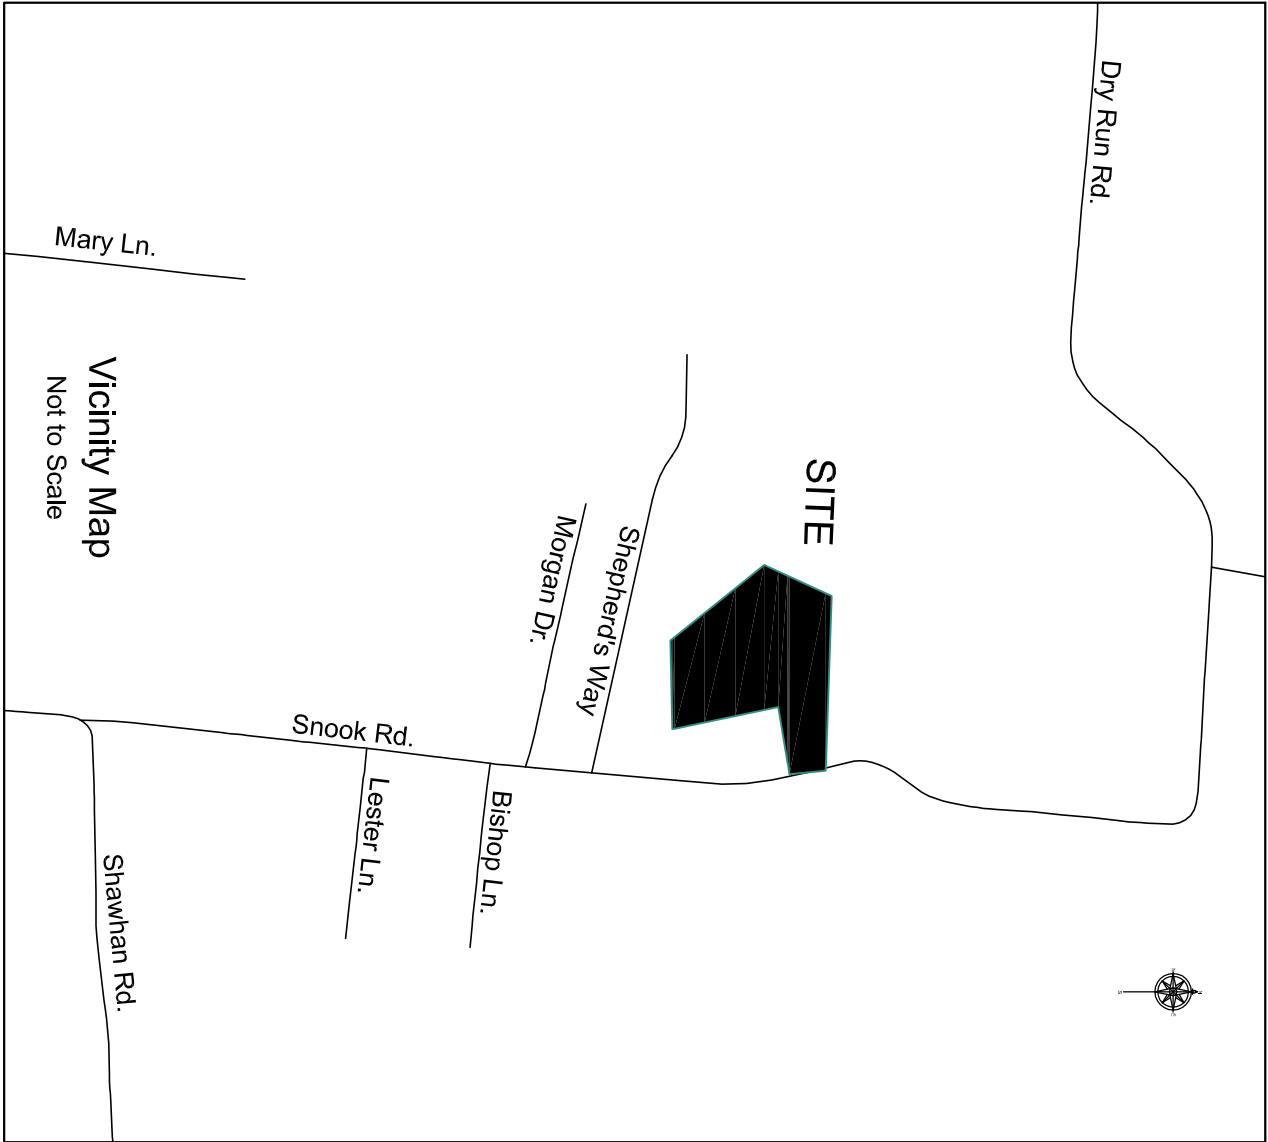


Fellowship Baptist Church  
Site Plan

3733 Snook Road  
South Lebanon  
Warren County, Ohio  
S-32, T-5, R-3

5.6740 Acres March 26, 2015




Philip E. & Kimberly D. Fox  
O.R. 2278, P. 963  
SR 34-78  
Township R1A

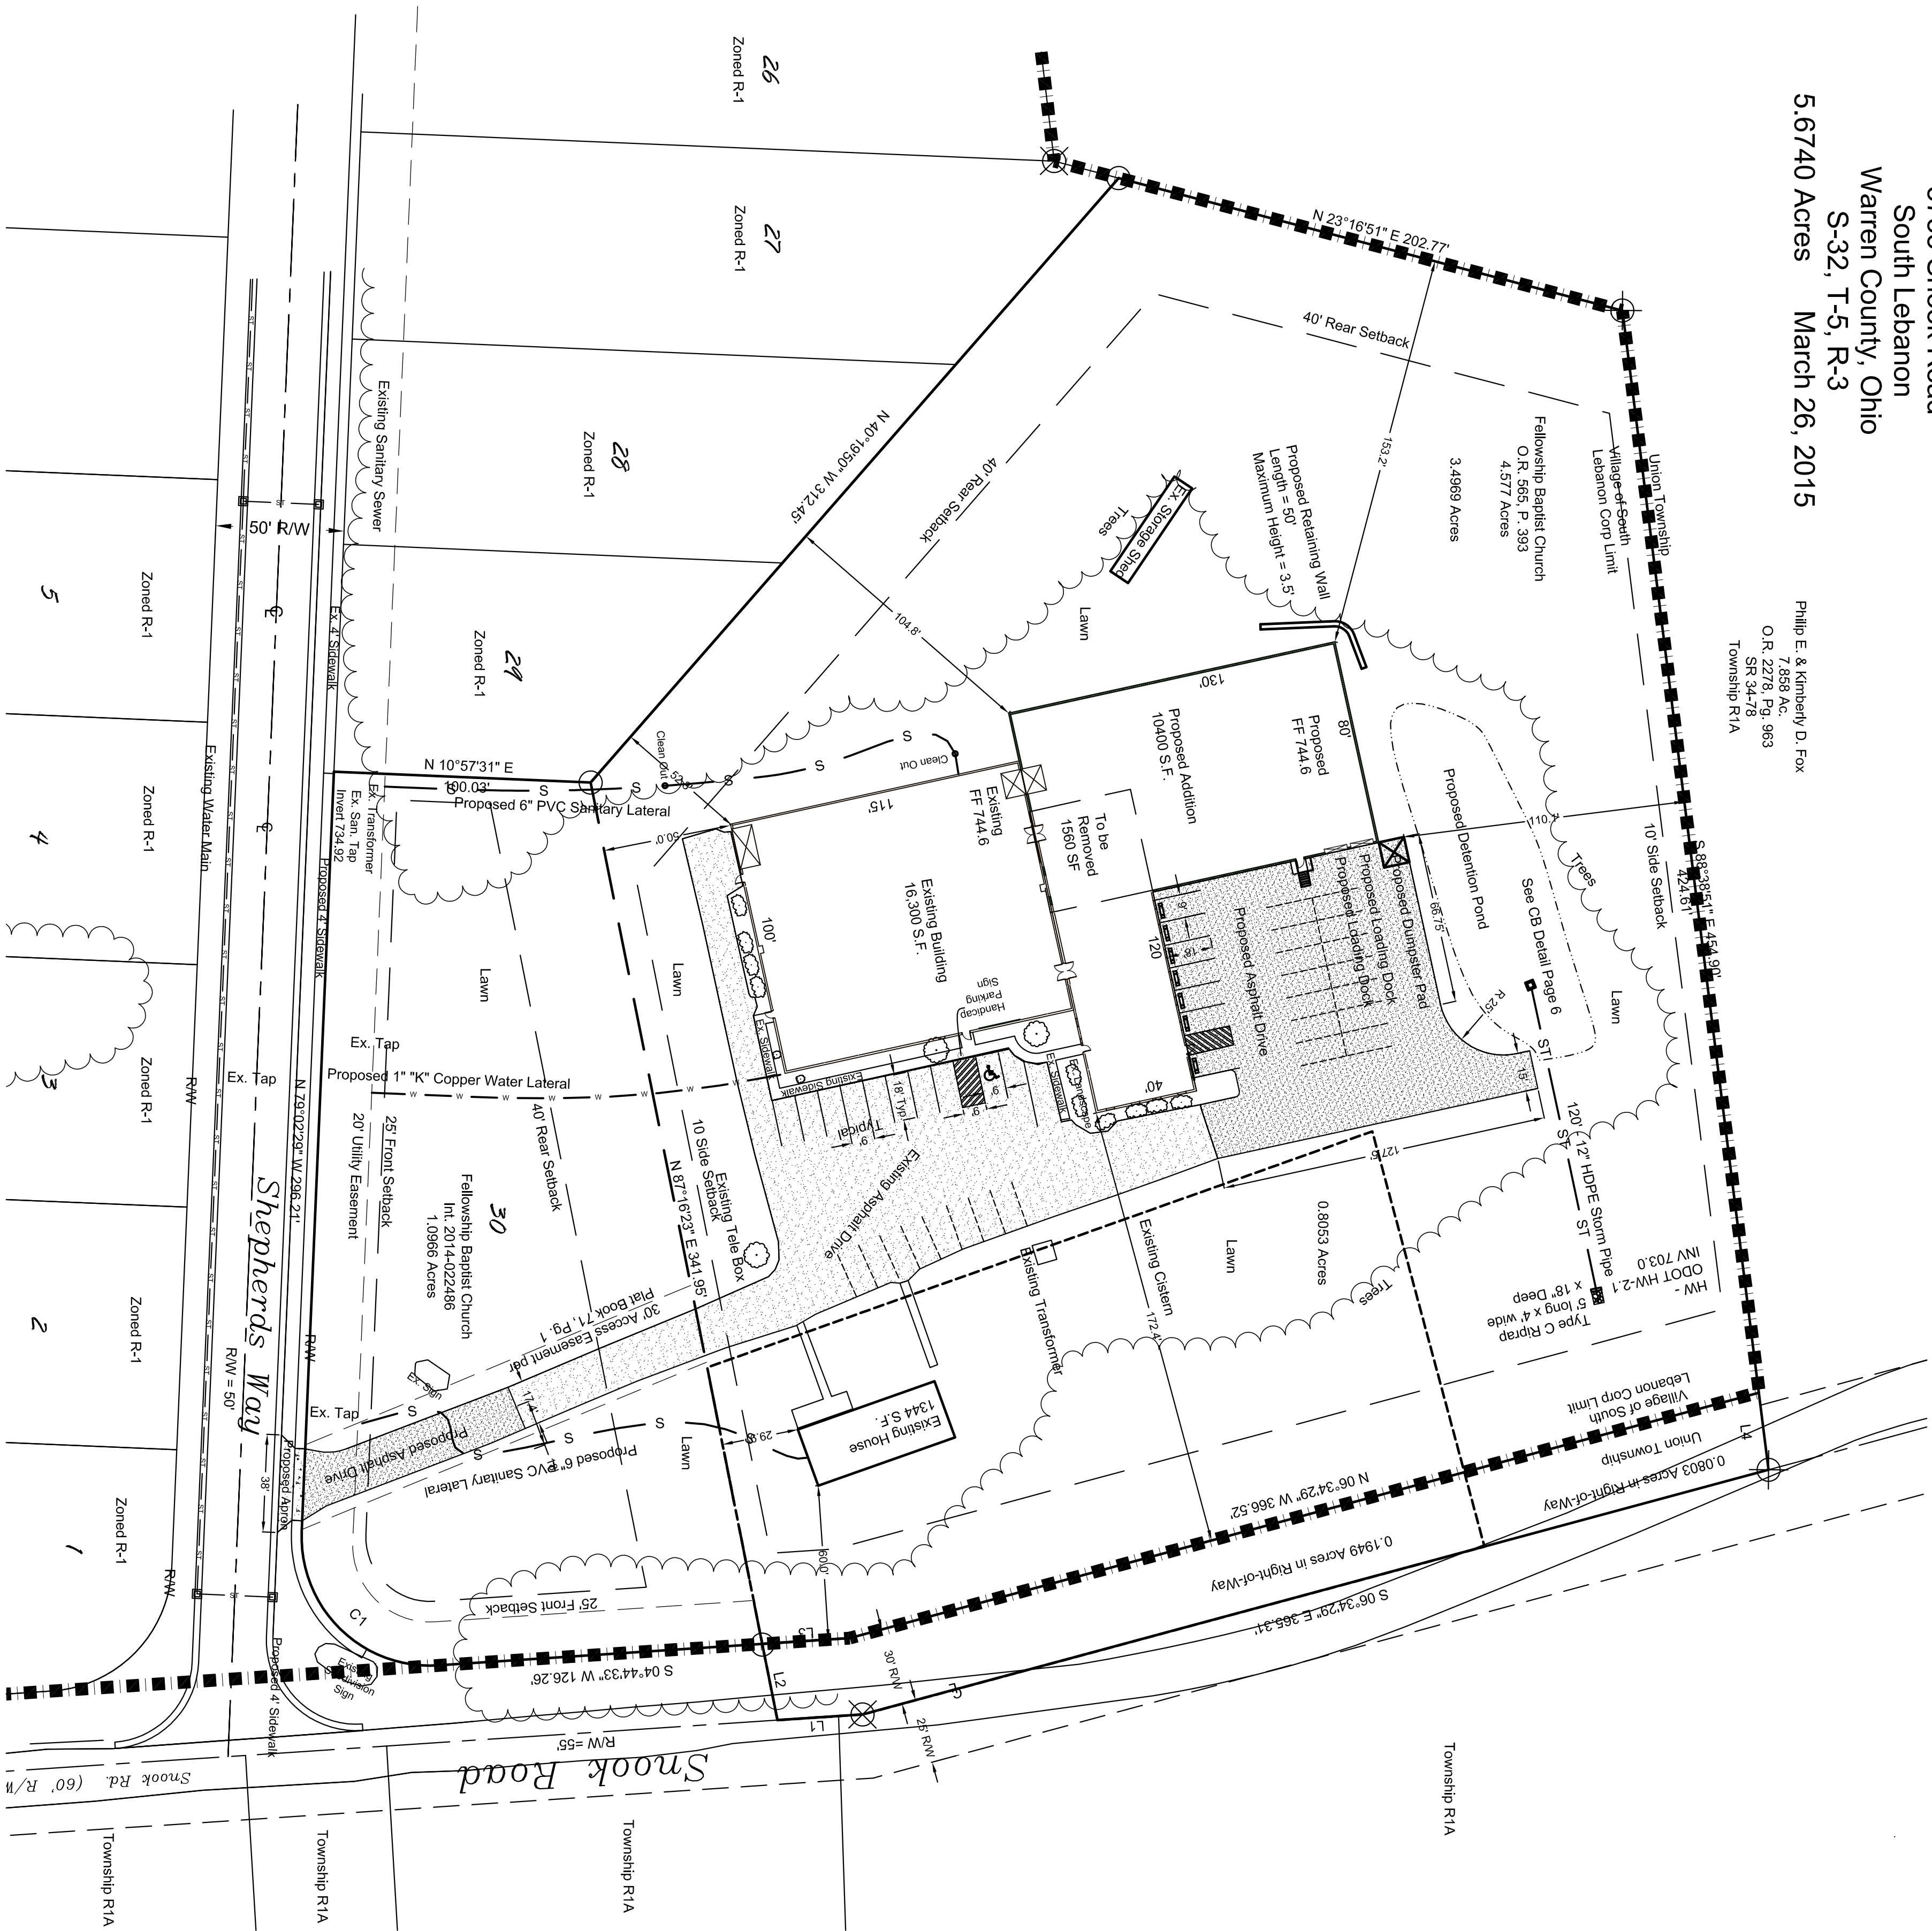

| NUMBER | DIRECTION     | DISTANCE |
|--------|---------------|----------|
| L1     | S 04°44'33" W | 33.21'   |
| L2     | S 87°16'23" W | 30.26'   |
| L3     | N 04°44'33" E | 34.17'   |
| L4     | S 88°38'51" E | 30.29'   |

| NUMBER  | RADIUS          | ARC LENGTH   | DELTA ANGLE |
|---------|-----------------|--------------|-------------|
| C1      | 50.00'          | 83.96'       | 96°12'58"   |
| TANGENT | CHORD DIRECTION | CHORD LENGTH |             |
| 55.74'  | S 52°51'02" W   | 74.44'       |             |

Utility Note - Contractor to contact Village of South Lebanon prior to proceeding with water or sanitary sewer installation or taps.

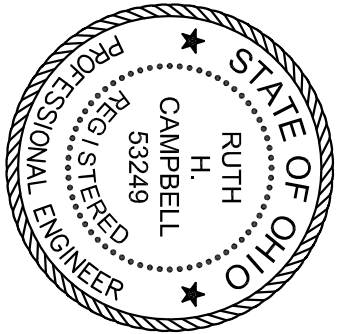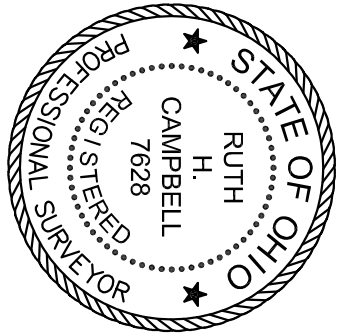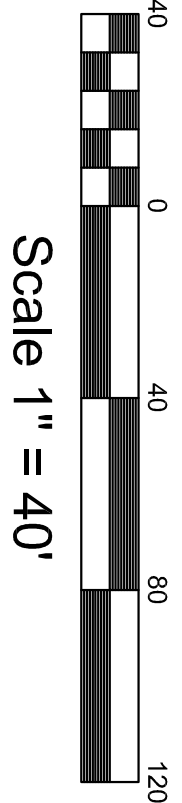

WYCO CONSULTING, INC.  
10 Stadia Drive  
Franklin, Ohio 45005  
937-743-9926  
wycoconsulting.com

Date

Fellowship  
Site Plan  
3733 Snook Road  
South Lebanon  
Warren County, Ohio  
S-32, T-5, R-3  
5.6740 Acres March 26, 2015

DATE: 3/24/2015  
Rev: 8/24/2015  
HORIZ. SCALE: 1"=40'  
VERT. SCALE: NA  
DESIGNED BY: RC  
PROJECT NO.: 1809  
Fellowship Site Plan  
Proposed Site