


GRANDIN ROAD CLOSURE

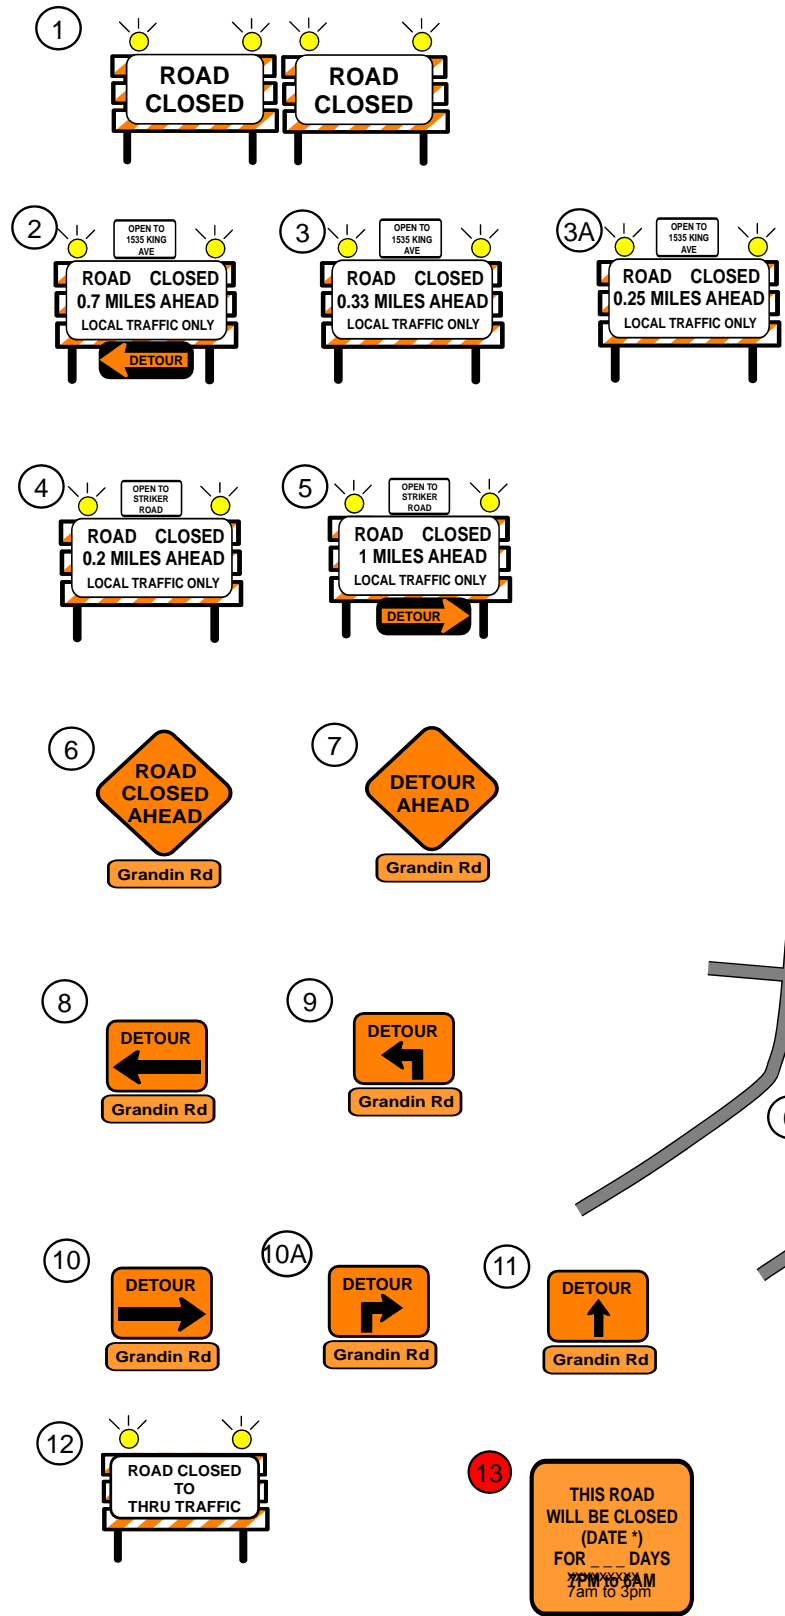

NOTICE OF CLOSURE SIGN (48" X 48")
TO BE INSTALLED 2 WEEKS PRIOR TO CLOSURE
* PUT ACTUAL DATE OF CLOSURE ON SIGN

All Signs are to be Installed per the OMUTCD

