


FLOOD ZONE INFORMATION
 SITE LIES WITHIN FLOOD ZONE "X" WHICH IS AN AREA DETERMINED TO BE OUTSIDE OF THE 0.2% ANNUAL CHANCE FLOODPLAIN. COMMUNITY MAP NUMBER 301600139G, EFFECTIVE DATE DECEMBER 17, 2010.

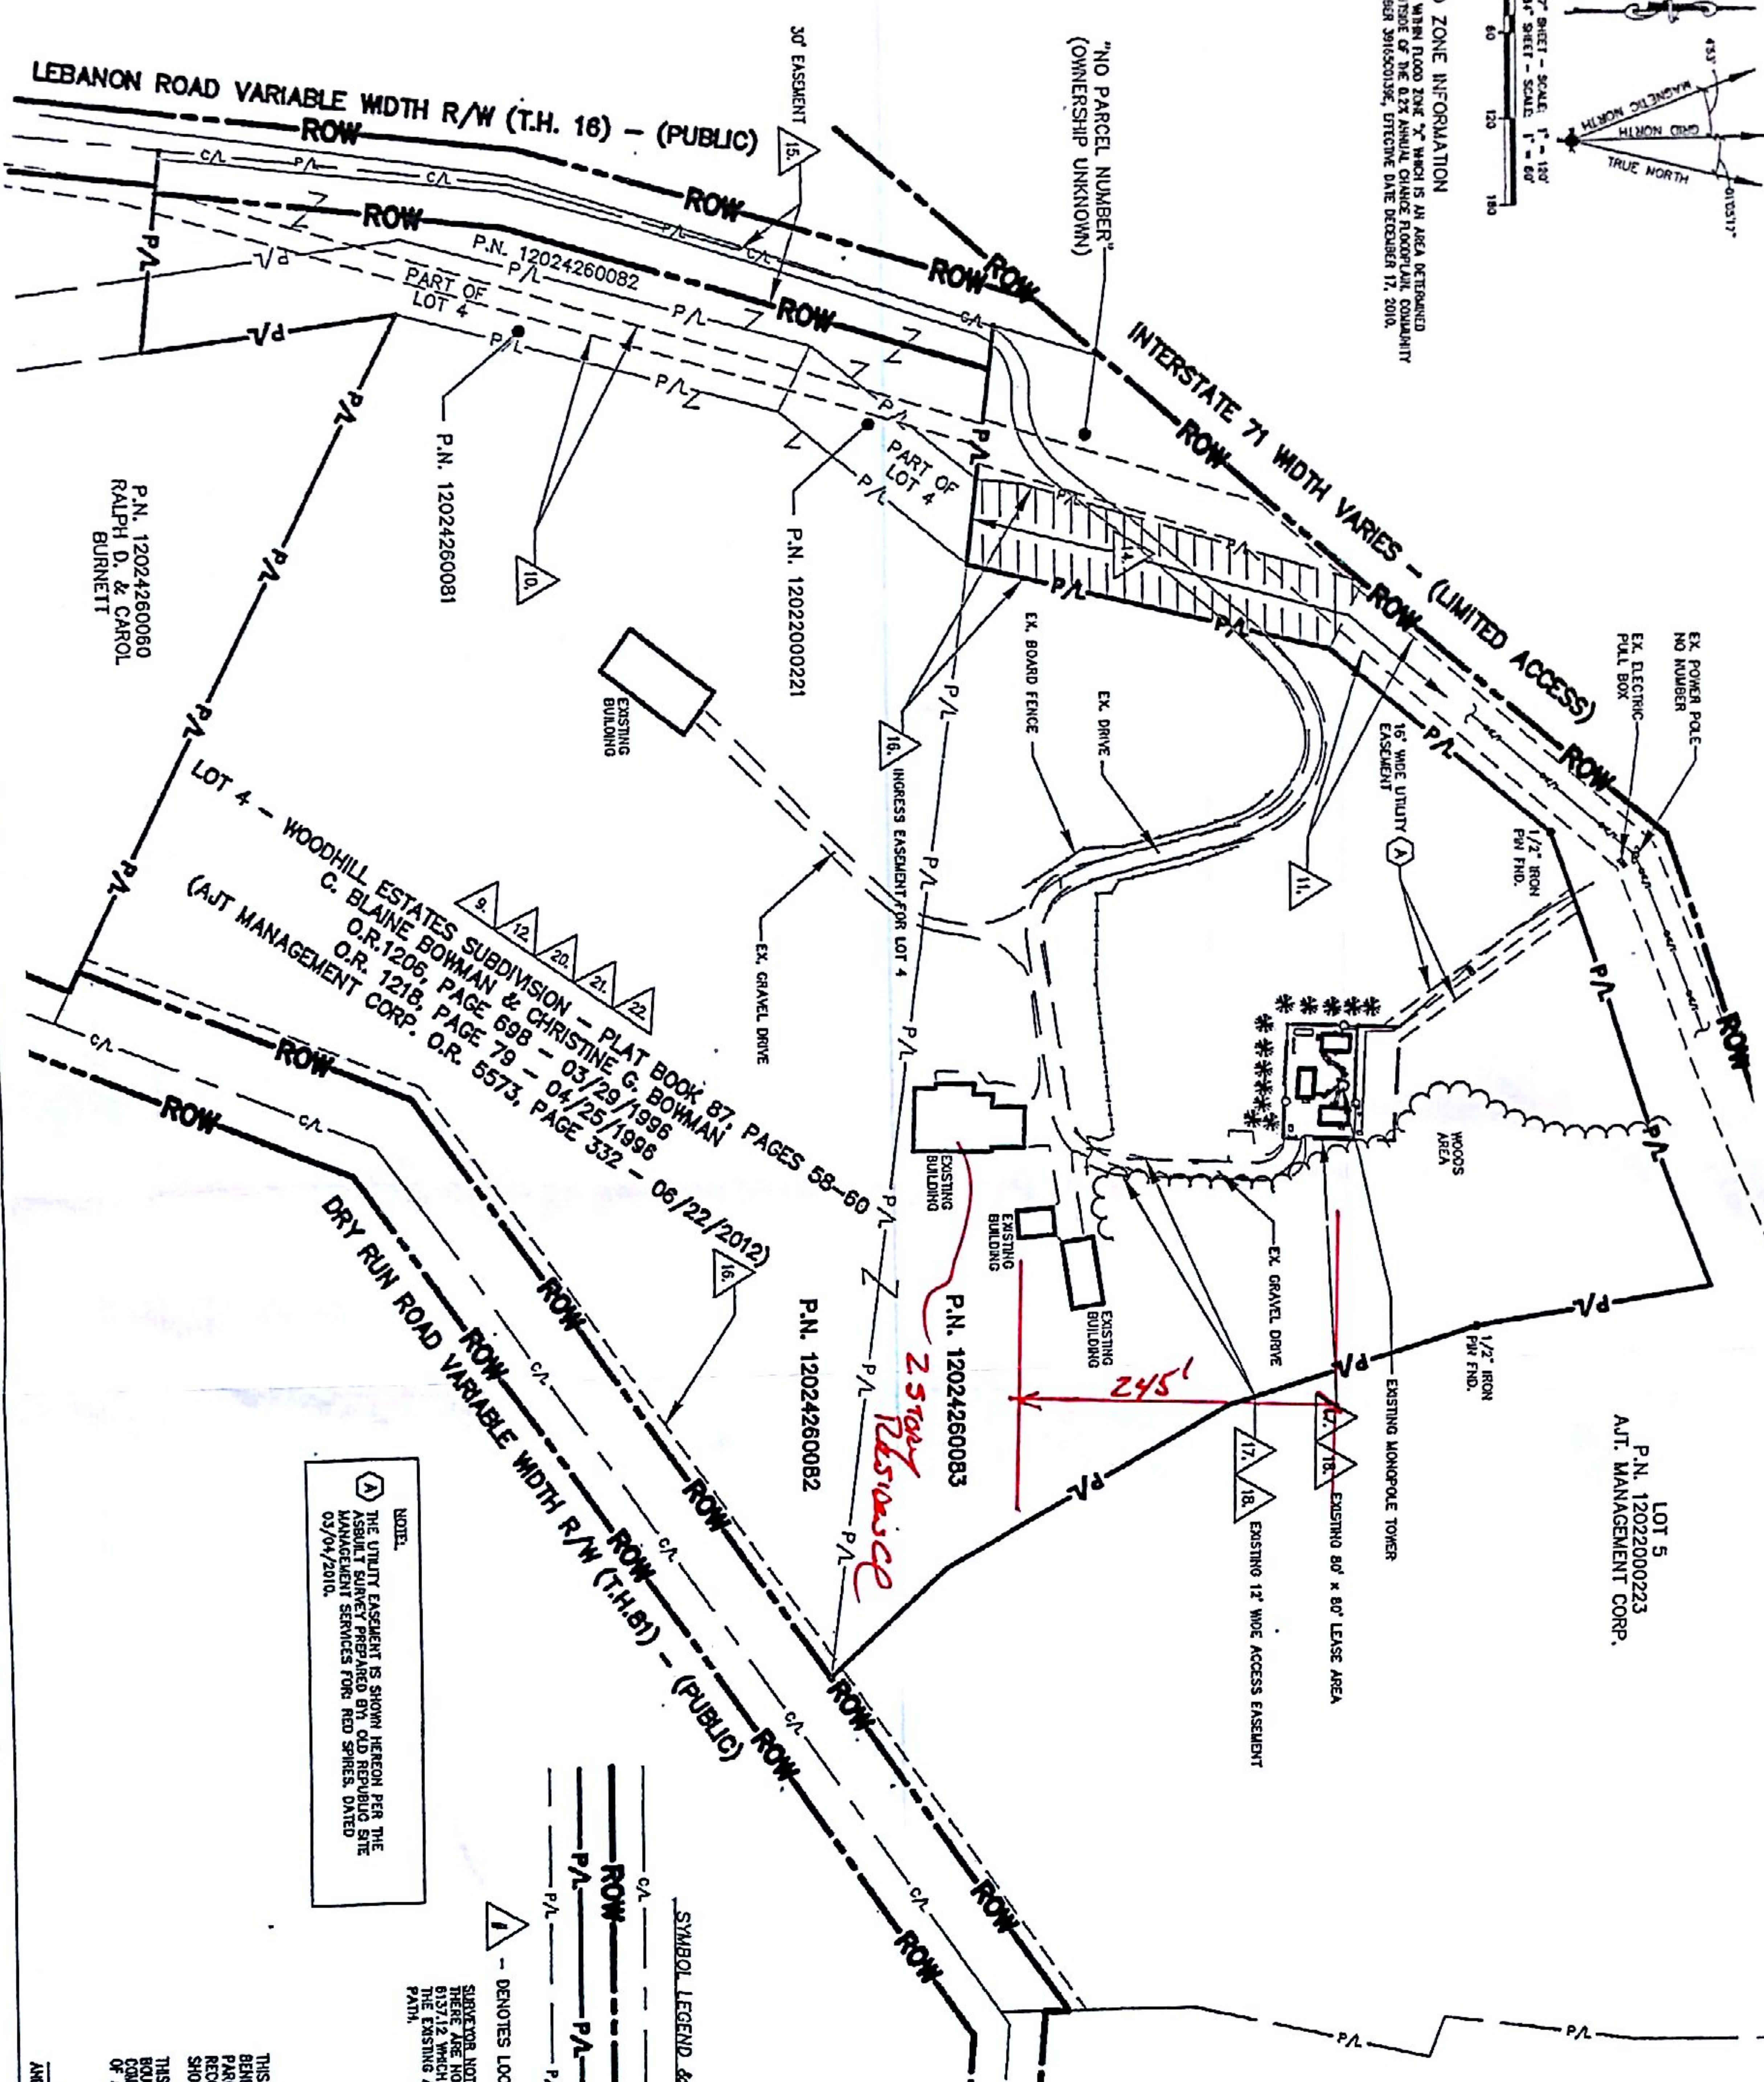

P.N. 12024260080
 RALPH D. & CAROL
 BURNETT

P.N. 12024260082
 PART OF
 LOT 4

P.N. 12024260081

P.N. 12022000221

WOODHILL ESTATES SUBDIVISION - PLAT BOOK 87, PAGES 58-60
 C. BLAINE BOWMAN & CHRISTINE G. BOWMAN
 O.R. 1206, PAGE 698 - 03/29/1996
 O.R. 1218, PAGE 79 - 04/25/1996
 A.J.T. MANAGEMENT CORP. O.R. 5573, PAGE 332 - 06/22/2012

P.N. 12024260082

P.N. 12024260083

LOT 5
 P.N. 12022000223
 A.J.T. MANAGEMENT CORP.

NOTES:
 THE UTILITY EASEMENT IS SHOWN HEREON PER THE AS-BUILT SURVEY PREPARED BY A.J.T. MANAGEMENT SERVICES FOR RED SPINES, DATED 03/04/2010.

SYMBOL LEGEND & ABBREVIATIONS:
 --- CL --- CENTERLINE OF ROAD
 --- ROW --- ROAD RIGHT-OF-WAY
 --- P/L --- PROPERTY LINE; ADJOINER

! - DENOTES LOCATION OF SCHEDULE B ITEM ON SURVEY.
 SURVEYOR NOTE:
 THERE ARE NO FOUND DITCH EASEMENTS UNDER ORC 6157.12 WHICH WOULD AFFECT THE EXISTING LEASE AREA. THE EXISTING ACCESS EASEMENT OR THE EXISTING UTILITY PATH.

THIS SURVEY HAS BEEN COMPLETED WITH THE BENEFIT OF A TITLE REPORT REVIEW FOR THE PARENT PARCEL. ALL COVENANTS AND AGREEMENTS OF RECORDS HAVE BEEN PLOTTED ON THIS SURVEY AS SHOWN.
 THIS SURVEY PLAN IS NOT THE RESULT OF A FULL BOUNDARY SURVEY. IT IS THE RESULT OF A COMPARISON OF RECORD INFORMATION AND LOCATION OF AVAILABLE IDENTIFICATION.


ANDREW G. BURNETT P.S. No. 7802
 DATE 2-5-2015

AMERICAN TOWER CORPORATION
 1101 PERSPECTIVE DRIVE, SUITE 226
 SCHLAYSBURG, OH 43079

SURVEY PREPARED BY:
ROLLING & HOEFLER, INC.
 257 SOUTH COURT ST., SUITE 6
 MEDINA, OH 44026 (330)723-1828
 FAX (330)723-6637
 RA# PROJECT No. 50,507-10

DRAWING REVISIONS		
Rev.	Description	Date
1.	Title Review	02-02-15 AGP
2.	Final Survey	02-05-15 AGP

UTILITY NOTES
 ALL LOCATIONS OF UNDERGROUND UTILITIES SHOWN HEREON ARE BASED ON RECORD DRAWINGS PROVIDED TO THE SURVEYOR. LOCATIONS OF UNDERGROUND UTILITY LINES AND STRUCTURES MAY VARY FROM LOCATIONS SHOWN HEREON. THE SURVEYOR HAS CONDUCTED VISUAL SURVEYS OF THE PROPERTY AND HAS OBSERVED NO EVIDENCE OF UTILITY LOCATIONS THAT WOULD AFFECT THE SURVEY. THE SURVEYOR HAS ADVISED THE CLIENT OF THIS AND HAS ADVISED THE CLIENT THAT THE CLIENT SHOULD VERIFY THE LOCATION OF ALL UTILITIES AND SHOULD BE VERIFIED AND RE-DIG CHECK BY THE UTILITY COMPANIES BEFORE YOU DIG.

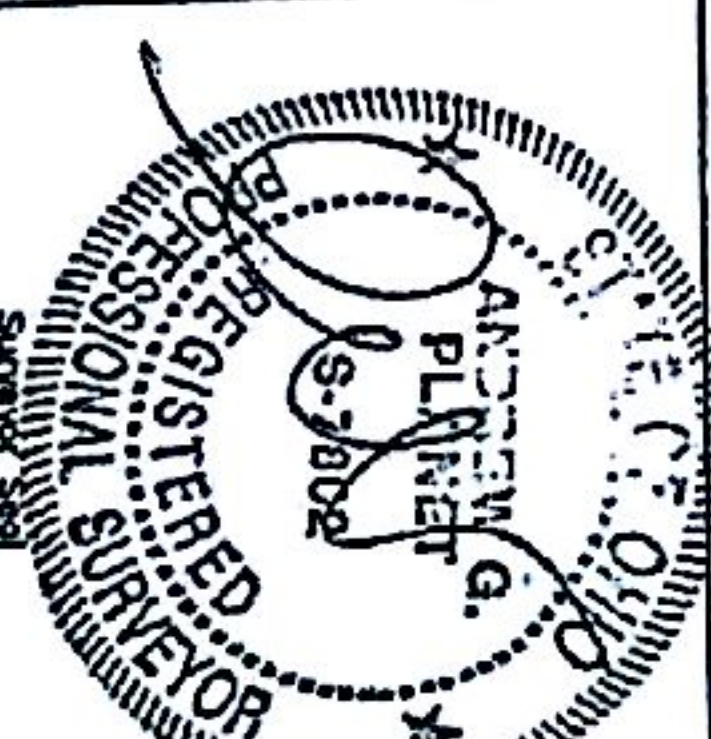

FINAL SURVEY
 SITE NAME:
 CBW-383
 South Lebanon
 SITE NUMBER:
 CNCN-206
 ATC#273852
 3472 Lebanon Road
 Lebanon, OH 45056

OVERALL SITE
 SHEET No./Rev.:
 SURV-2