# SECTION 1, TOWN 4, ENTIRE RANGE 3 UNION TOWNSHIP, WARREN COUNTY, OHIO 4.994 ACRES TOTAL

## VICINITY MAP

East: 1478717.37

East: 1478896.74

East: 1479168.90

East: 1479300.05

East: 1479431.19

East: 1479278.31

East: 1479159.76

East: 1479041.21

East: 1478717.37

#### SURVEYORS NOTES:

- 1) FOUND MONUMENTATION IN GOOD CONDITION UNLESS OTHERWISE NOTED.
- 2) DATA SOURCES INCLUDE DOCUMENTS CITED
- 3) EVIDENCE IN GENERAL FITS THE SURVEY

#### BASIS OF BEARING

THE BEARINGS IN THIS PLAT ARE BASED UPON GPS FIELD MEASUREMENTS UTILIZING THE OHIO STATE PLANE COORDINATE SYSTEM (SOUTH ZONE)

#### BACK REFERENCE


O.R. 2022 PG. 8807 P.B. 98 PG. 21 P.B. 71 PG. 27

#### LEGEND

- FOUND I.P.
- FOUND MONUMENT SET 5/8" X 36" IRON PIN
- W/ CAP S.J. LEESMAN #8352


### OWNER

VIBRANT OIL LLC 777 MASON-MORROW-MILLGROVE RD LEBANON, OHIO 45036

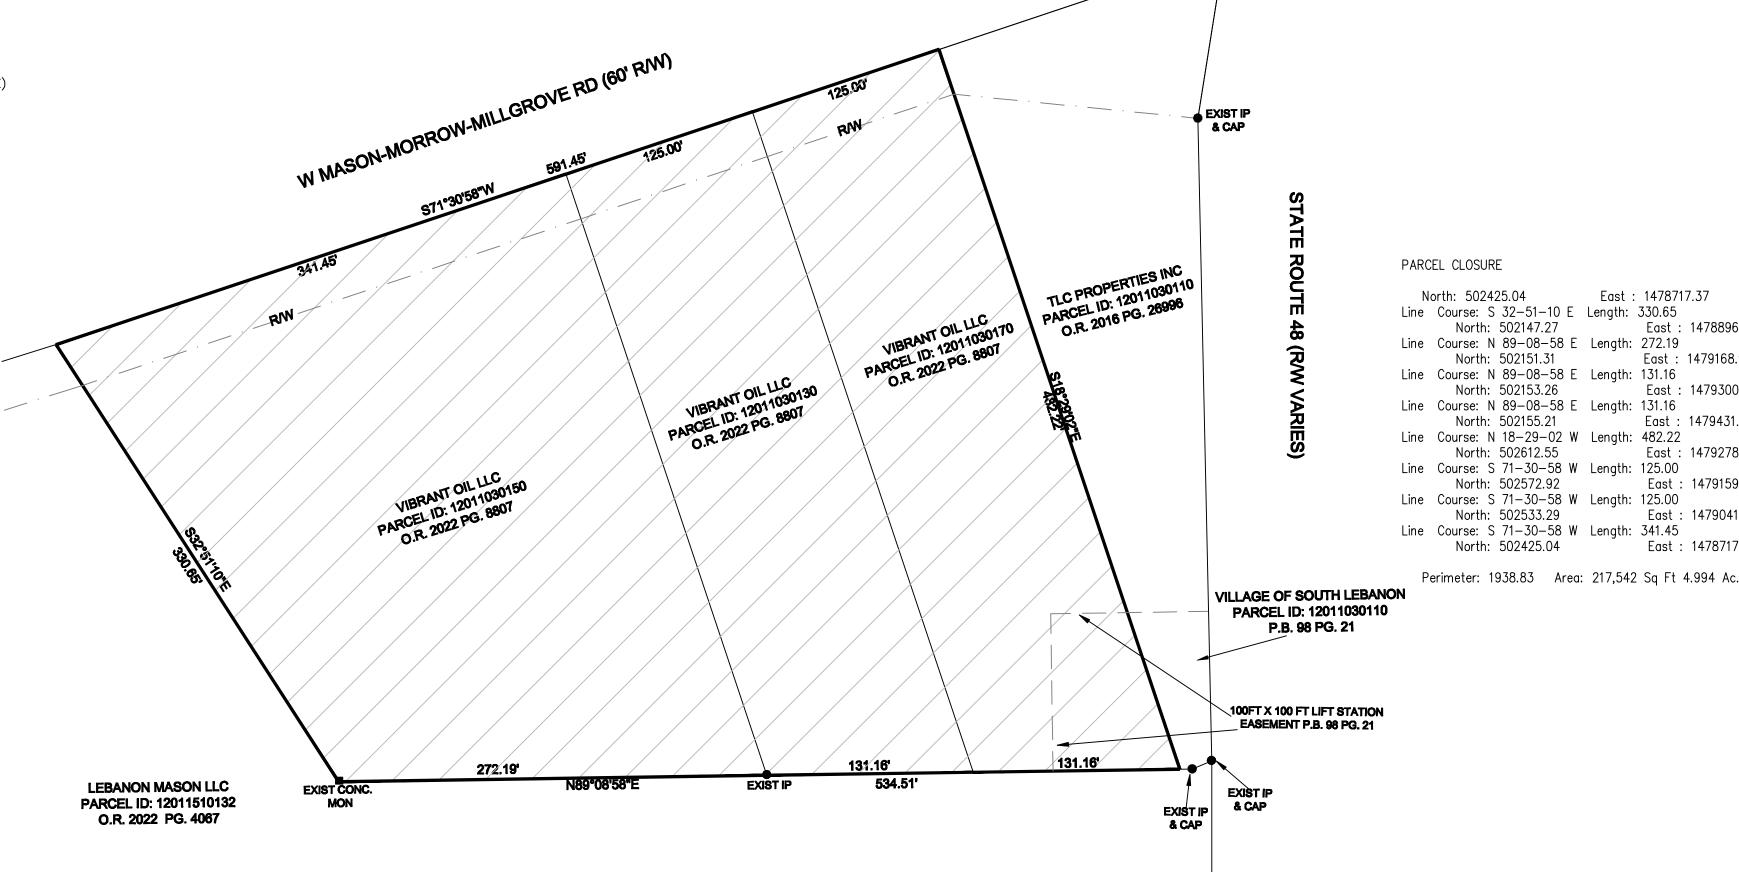

AREA TO BE REZONED FROM LIGHT INDUSTRIAL TO COMMERCIAL (B2 GENERAL BUSINESS) 4.994 ACRES



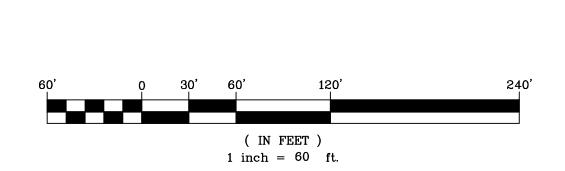



**SCALE 1"=60' DATE: MARCH 17, 2022**  I HEREBY CERTIFY THAT THIS PLAT DEPICTS A SURVEY MADE UNDER MY DIRECTION BY THE METHOD OF RANDOM TRAVERSE. THE NORTH POINT AND BEARINGS SHOWN HEREON ARE BASED ON MAGNETIC NORTH. THE BEARINGS AND DISTANCES SHOWN HEREON HAVE NOT BEEN ADJUSTED FOR CLOSURE: THE UNADJUSTED ERROR OF CLOSURE MEETS OR EXCEEDS 1" IN 10,000' LINEAR ERROR OF CLOSURE RATIO: THIS SURVEY AND PLAT MEETS OR EXCEEDS THE MINIMUM STANDARDS OF ALL LOCAL AUTHORITIES: AND THAT THERE ARE NO VISIBLE ENCROACHMENTS EXCEPT AS SHOWN

STEVEN J. LEESMAN OH. P.L.S. NO. 8352

MARCH 17, 2022 DATE

ZONE CHANGE PLAT PARCEL 120-1103-013.15 & 17

SECTION 1, TOWN 4, ENTIRE RANGE 3 UNION TOWNSHIP, WARREN COUNTY, OHIO 4.994 ACRES TOTAL

ENGINEERING, SURVEYING, PLANNING 2720 TOPICHILLS, CINCINNATI, OHIO 45248